


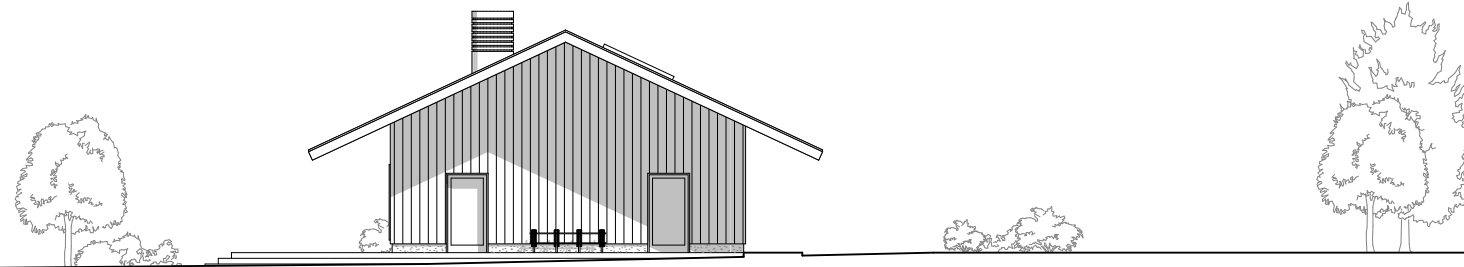


01 WEST ELEVATION
SCALE 1:200



02 NORTH ELEVATION
SCALE 1:200

REV	DATE	DESCRIPTION	CKD	REV	DATE	DESCRIPTION	CKD
P1	29/04/2022	DRAFT ISSUE FOR PLANNING	SK				

 

7 French Row
St Albans,
Hertfordshire,
AL3 5DU
+44 (0) 798 426 4085
info@simonknightarchitects.com
www.simonknightarchitects.com

PIRTON PAVILION
PLANNING APPLICATION
PROPOSED ELEVATIONS
257-PPH_07_211
SCALE: 1:200@A3